


## Sink Clearances and Mirror Height

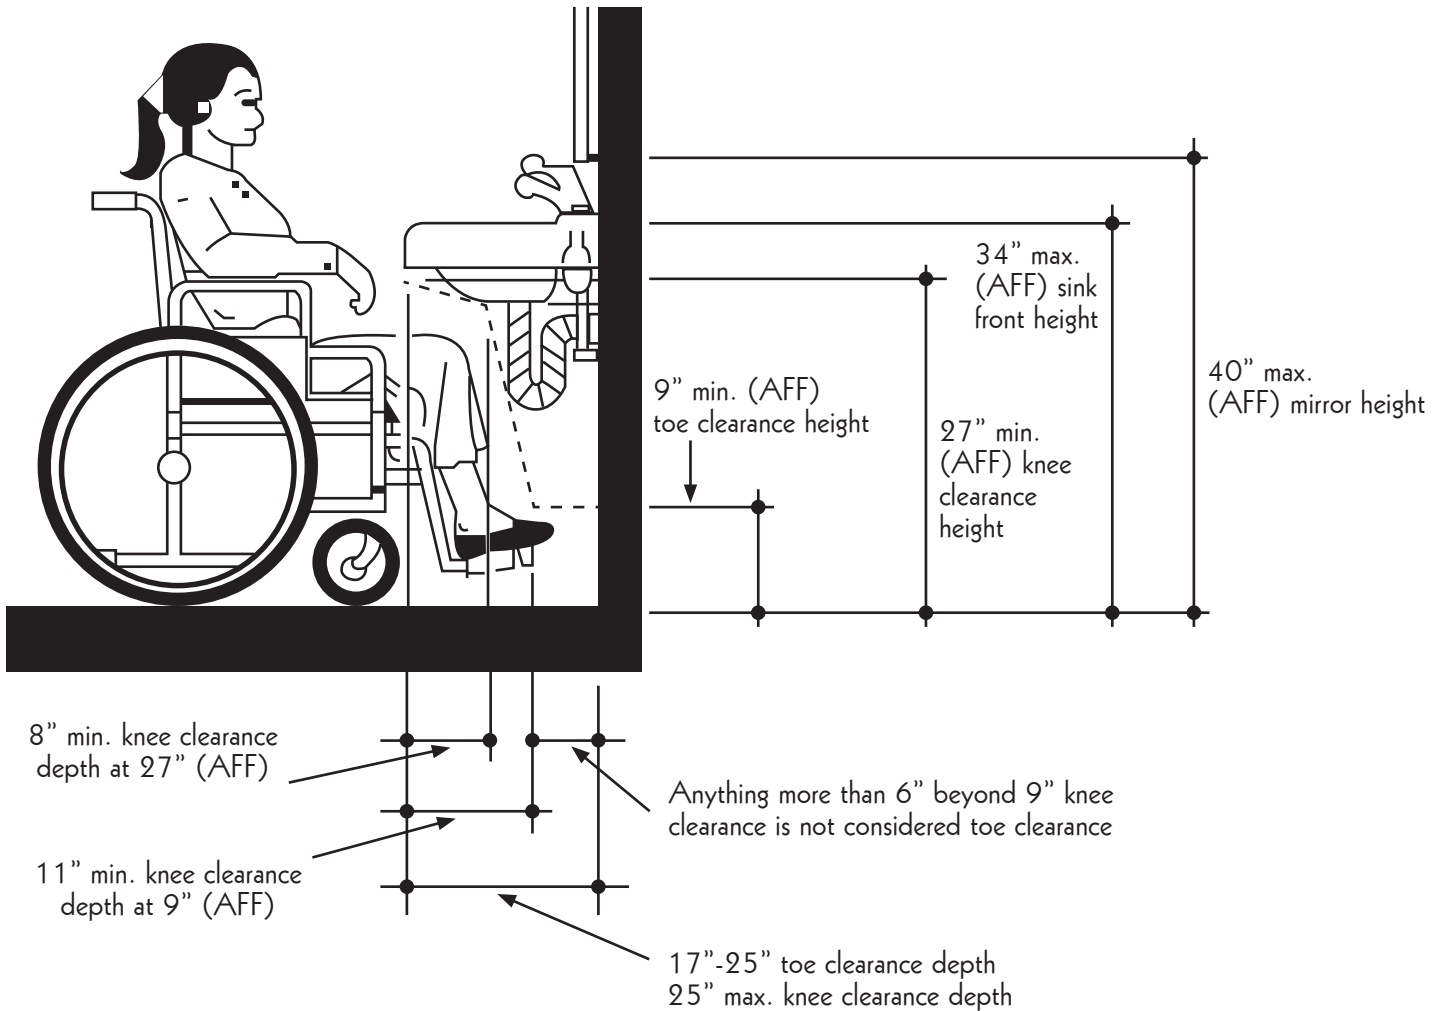

AFF = Above finished floor